



PLAN VIEW

SCALE: 1/4" = 1'-0"

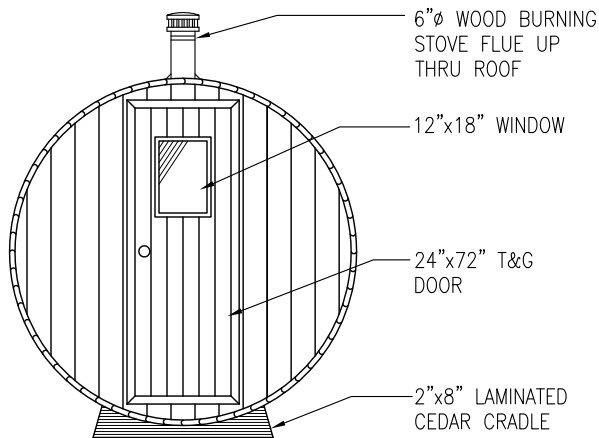

FRONT ELEVATION VIEW

SCALE: 1/4" = 1'-0"

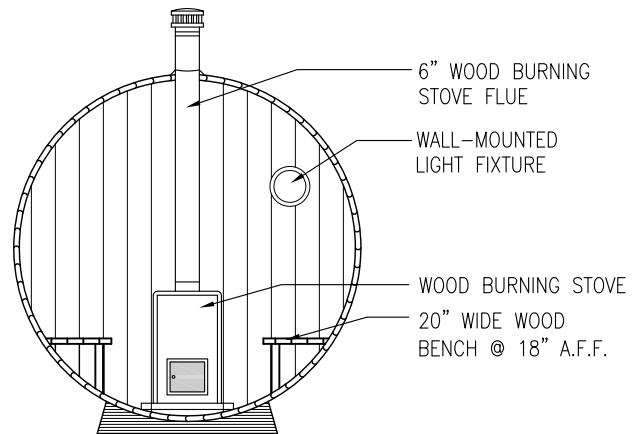

SECTION VIEW

SCALE: 1/4" = 1'-0"

NOTES:

1. THESE 7' DIAMETER BARRE SAUNAS ARE ALSO AVAILABLE IN 6', 7' AND 8' DEPTHS (WITHOUT CHANGEROOMS).
2. DOORS ARE AVAILABLE IN SOLID WOOD WITH A 10"x48" WINDOW OR A FULL GLASS UNIT c/w CEDAR FRAME.

SaunaKits.com
2475 McDougall Street
Windsor, Ontario

12' BARREL SAUNA

DWN. BY:	J.F.	FILE:
DATE:	FEB. 06, 2008	SHEET NO.:
JOB NUMBER:	BARREL	SKM-01